


F H W A REGION NO.	STATE	FED. AID PROJ. NO.	SHEET NO.	TOTAL SHEETS
3	MD			

GEORGIA AVENUE RUNS
IN A NORTH/SOUTH DIRECTION

TO D.C. LINE

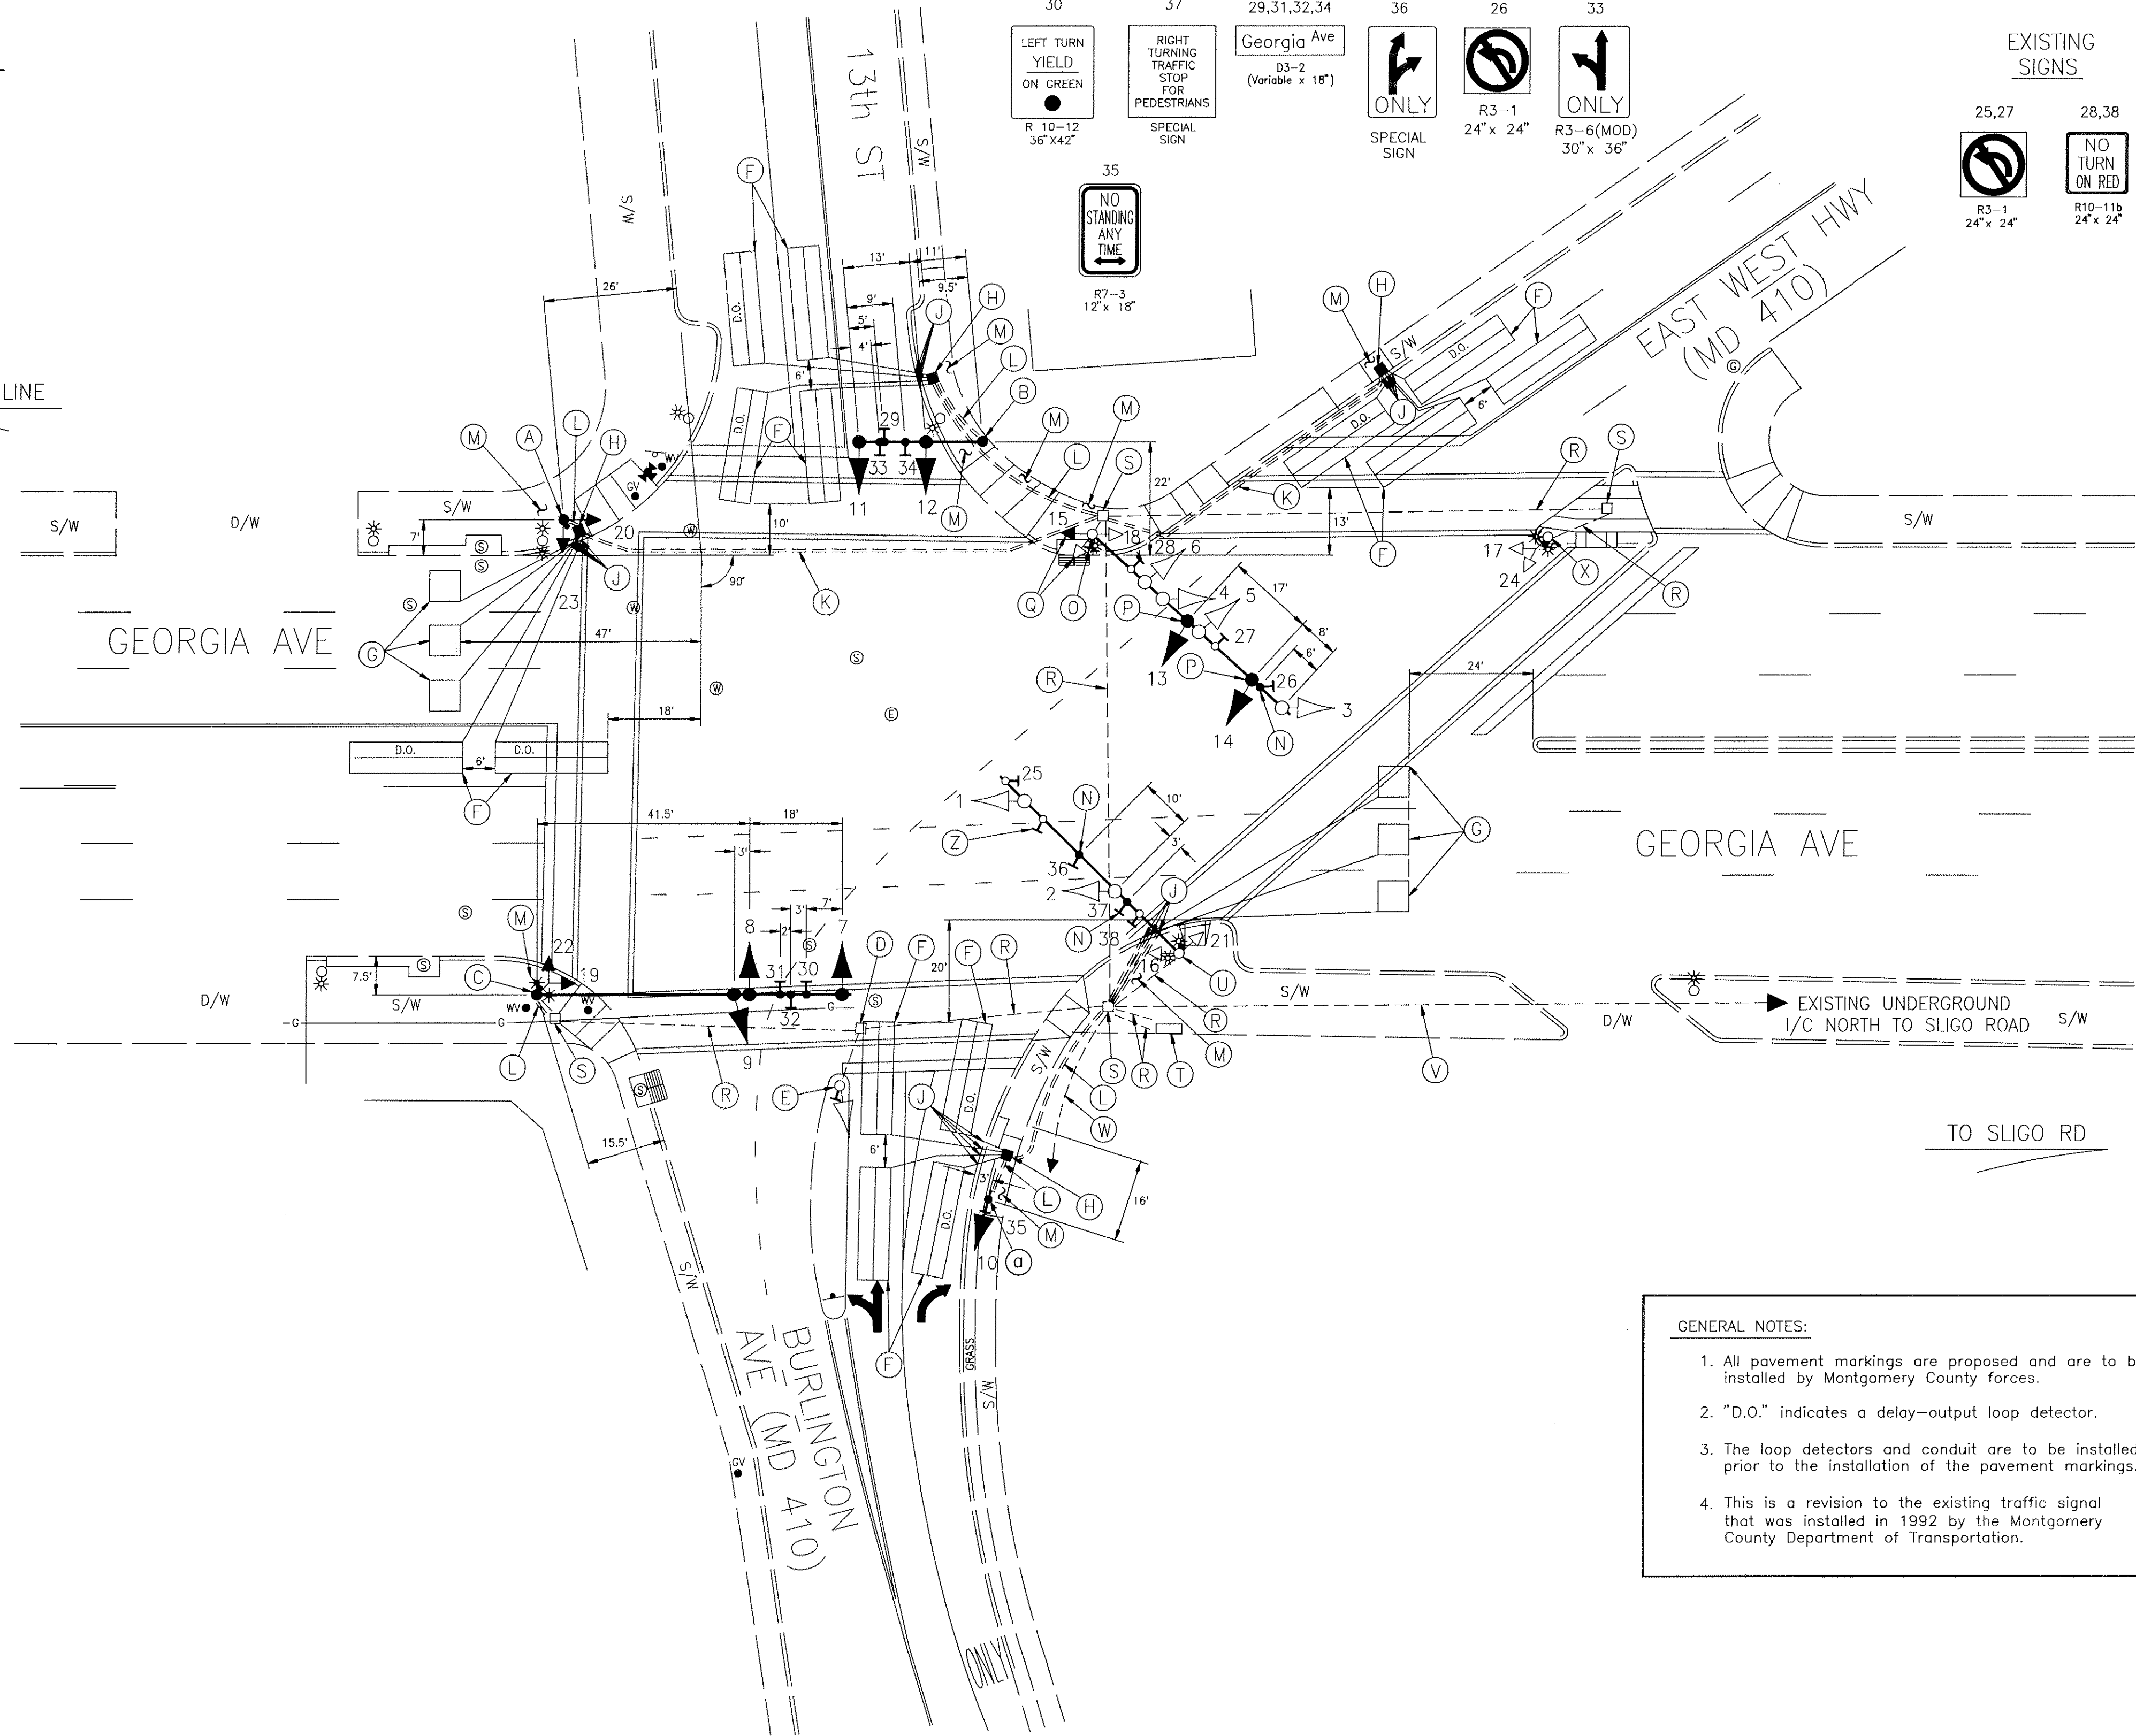

GENERAL NOTES:


1. All pavement markings are proposed and are to be installed by Montgomery County forces.
2. "D.O." indicates a delay-output loop detector.
3. The loop detectors and conduit are to be installed prior to the installation of the pavement markings.
4. This is a revision to the existing traffic signal that was installed in 1992 by the Montgomery County Department of Transportation.

GEOMETRIC LEGEND

PROPOSED

LEGEND OF UNDERGROUND
AND OVERHEAD UTILITIES

AERIAL CABLE — A — A —
ELECTRIC — E — E —
TELEPHONE — T — T —
GAS — G — G —
SEWER — S — S —
WATER — W — W —
CABLE TV — TV — TV —

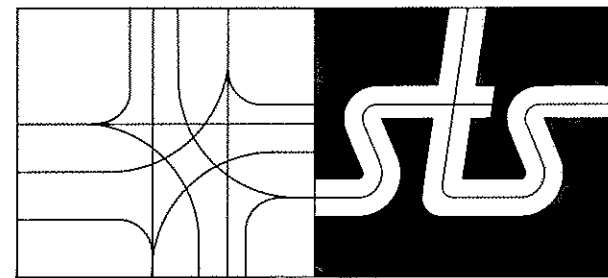

STREET TRAFFIC STUDIES, LTD.
Gateway International
1302 Concourse Drive, Suite 104
Linthicum, Maryland 21090
(410) 859-3553

2798

REVISIONS

MCDOT APPROVALS

RECOMMENDED BY
CHIEF, TRANS. SYSTEMS MANAGEMENT SECTION

REVIEWED BY
ENGINEERING SERVICES SPECIALIST
DIVISION OF TRANS. MOBILITY SERVICES

APPROVED BY
CHIEF, DIV. OF TRANS. MOBILITY SERVICES

SHA APPROVALS

CHIEF, SIGNAL DESIGN SECTION

ASST. DISTRICT ENGINEER, TRAFFIC

CHIEF, TRAFFIC ENGINEERING DESIGN DIVISION

DIRECTOR, OFFICE OF TRAFFIC AND SAFETY

MDOT — STATE HIGHWAY ADMINISTRATION
Office of Traffic and Safety
TRAFFIC ENGINEERING DESIGN DIVISION

LOG MILE: 15041004.23

DRAWN BY: W. J. NIES (FOR STS)
DES. BY: R. R. ZACHERL (FOR STS)
CHK. BY: M. R. RUCKEN (FOR STS)

MD 410 AND GEORGIA AVENUE / 13th STREET
COUNTY MONTGOMERY

DATE: 9-12-95

F.A.P. NO.

TS/STD. NO.

SHEET NO.

SCALE: 1"=20'

S.H.A. NO. BW803 802 312

TS 3546

OF